


VA:\PDD\Design\2017 Work Plan\Locations\NE - NE 80th St and Banner Way NE - Jersey rd and radius increase - Topa Design\Signal Plan	DATE	MARK	NATURE	MADE	CHK'D	REV'D




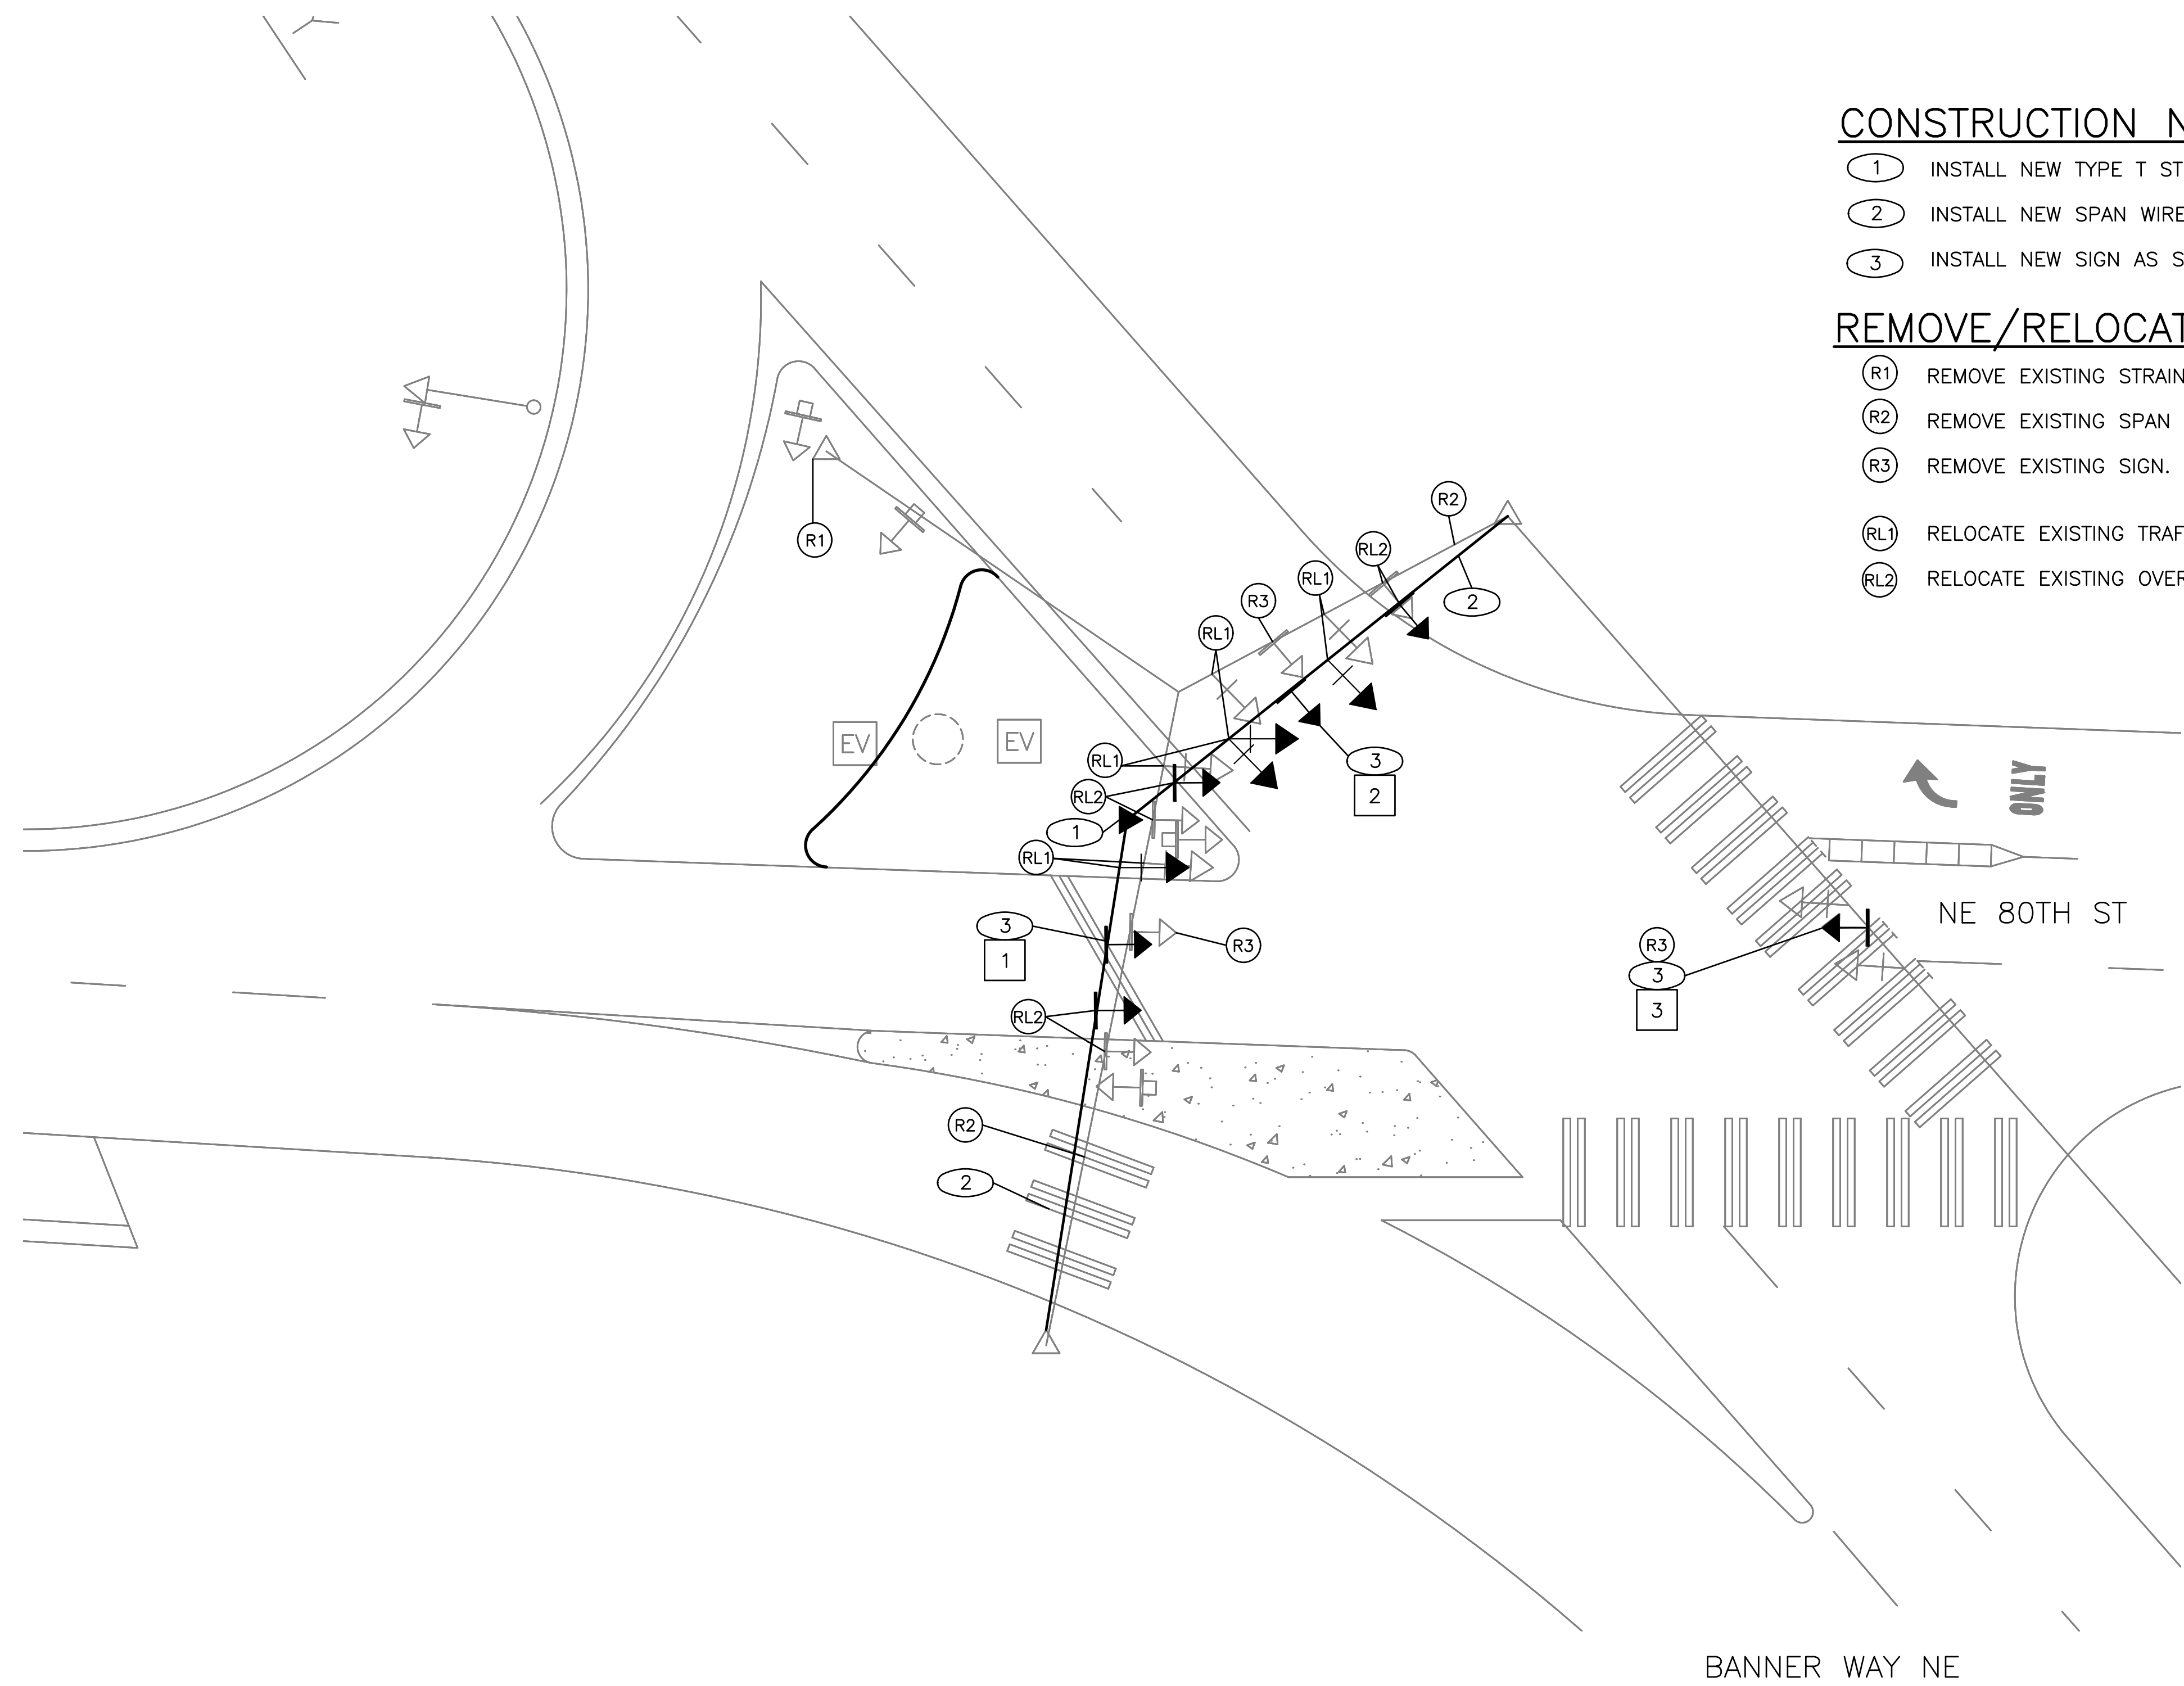


CONSTRUCTION NOTES

- ① INSTALL NEW TYPE T STRAIN POLE.
- ② INSTALL NEW SPAN WIRE.
- ③ INSTALL NEW SIGN AS SHOWN.

REMOVE/RELOCATE NOTES

- Ⓡ1 REMOVE EXISTING STRAIN POLE AND FOUNDATION.
- Ⓡ2 REMOVE EXISTING SPAN WIRE.
- Ⓡ3 REMOVE EXISTING SIGN.
- ⓇL1 RELOCATE EXISTING TRAFFIC SIGNAL HEAD TO NEW SPAN WIRE.
- ⓇL2 RELOCATE EXISTING OVERHEAD SIGN TO NEW SPAN WIRE.

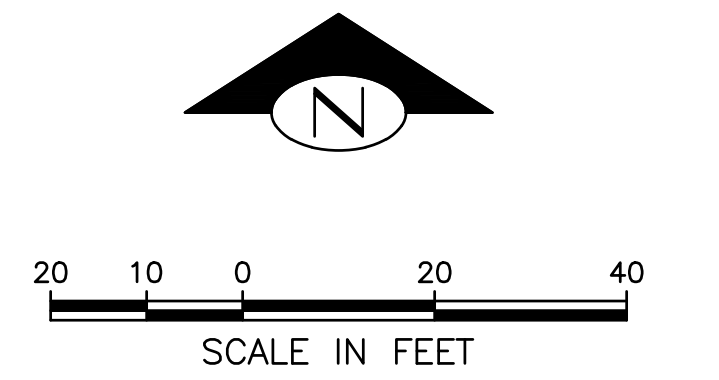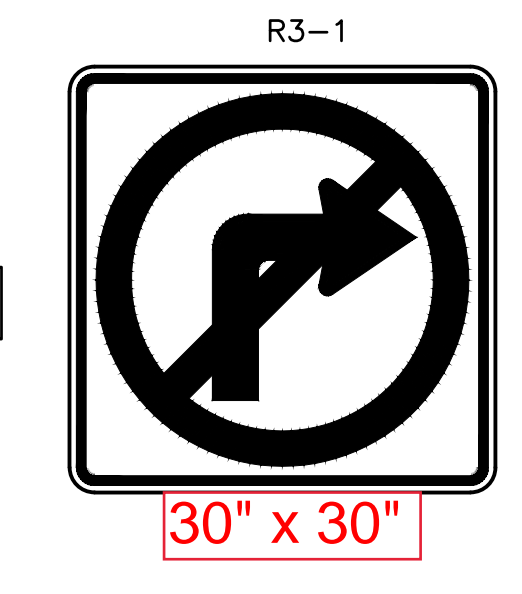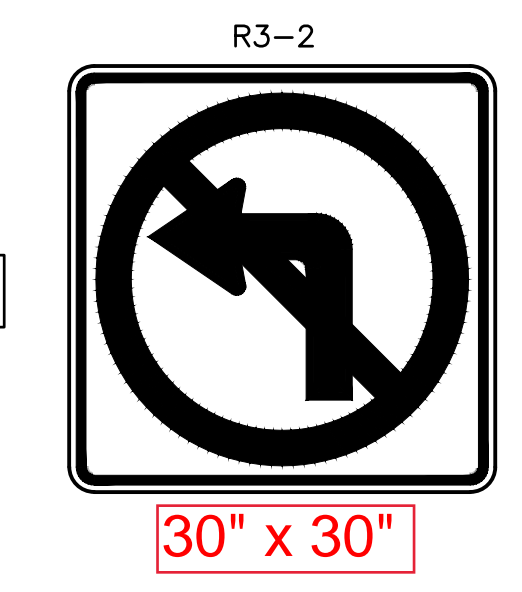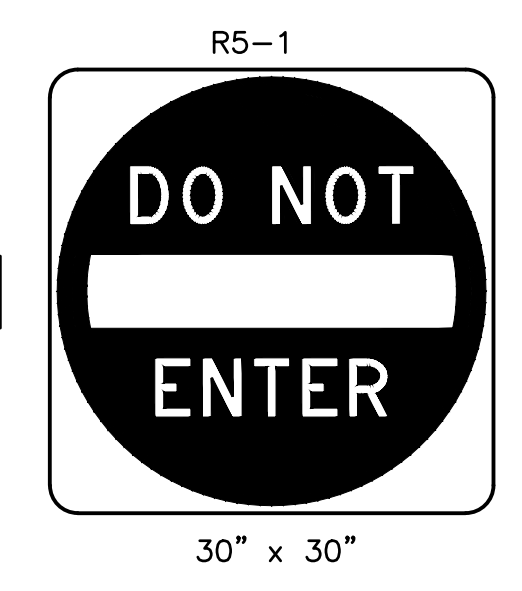

SDOT-TRANSPORTATION OPERATIONS CONCURRENCE PRIOR TO CONSTRUCTION		
ROUTING	DATE	INITIAL

60% DESIGN - NOT FOR CONSTRUCTION

SIGNAL PLAN

<p>APPROVED FOR ADVERTISING NANCY LOCKE DEPARTMENT OF FINANCE & ADMINISTRATIVE SERVICES SEATTLE, WASHINGTON 20</p> <p>BY: _____ CITY PURCHASING & CONTRACTING SERVICES DIRECTOR</p>	<table border="1" style="width: 100%; border-collapse: collapse;"> <tr> <th colspan="2">INITIALS AND DATE</th> <th colspan="2">INITIALS AND DATE</th> </tr> <tr> <td>DESIGNED</td> <td>DES.</td> <td>CONST.</td> <td>CONST.</td> </tr> <tr> <td>CHECKED</td> <td>SDOT</td> <td>PROJ. MGR.</td> <td>PROJ. MGR.</td> </tr> <tr> <td>DRAWN</td> <td>RECEIVED</td> <td></td> <td></td> </tr> <tr> <td>CHECKED</td> <td>REVISED AS BUILT</td> <td></td> <td></td> </tr> </table> <p><small>ALL WORK SHALL BE DONE IN ACCORDANCE WITH THE CITY OF SEATTLE STANDARD PLANS AND SPECIFICATIONS AND OTHER DOCUMENTS CALLED FOR IN SECTION 0-02.3 OF THE PROJECT MANUAL.</small></p>	INITIALS AND DATE		INITIALS AND DATE		DESIGNED	DES.	CONST.	CONST.	CHECKED	SDOT	PROJ. MGR.	PROJ. MGR.	DRAWN	RECEIVED			CHECKED	REVISED AS BUILT			<p>City of Seattle Seattle Department of Transportation</p> <p>ORDINANCE NO. APPROVED FUND: SCALE: INSPECTOR'S BOOK</p>	<p>NE 80TH ST AND BANNER WAY NE TURNING RADUIS IMPROVEMENT</p> <table border="1" style="width: 100%; border-collapse: collapse;"> <tr> <td>JOB NO.</td> <td>PC</td> </tr> <tr> <td>R/W</td> <td>R/W</td> </tr> <tr> <td>CO</td> <td>CO</td> </tr> <tr> <td>VAULT PLAN NO.</td> <td></td> </tr> <tr> <td>SHEET</td> <td>2 OF 3</td> </tr> </table>	JOB NO.	PC	R/W	R/W	CO	CO	VAULT PLAN NO.		SHEET	2 OF 3
INITIALS AND DATE		INITIALS AND DATE																															
DESIGNED	DES.	CONST.	CONST.																														
CHECKED	SDOT	PROJ. MGR.	PROJ. MGR.																														
DRAWN	RECEIVED																																
CHECKED	REVISED AS BUILT																																
JOB NO.	PC																																
R/W	R/W																																
CO	CO																																
VAULT PLAN NO.																																	
SHEET	2 OF 3																																