


DELDRIDGE WAY SW OPTION 3

West Seattle Bridge to SW Roxbury St

FULL CORRIDOR

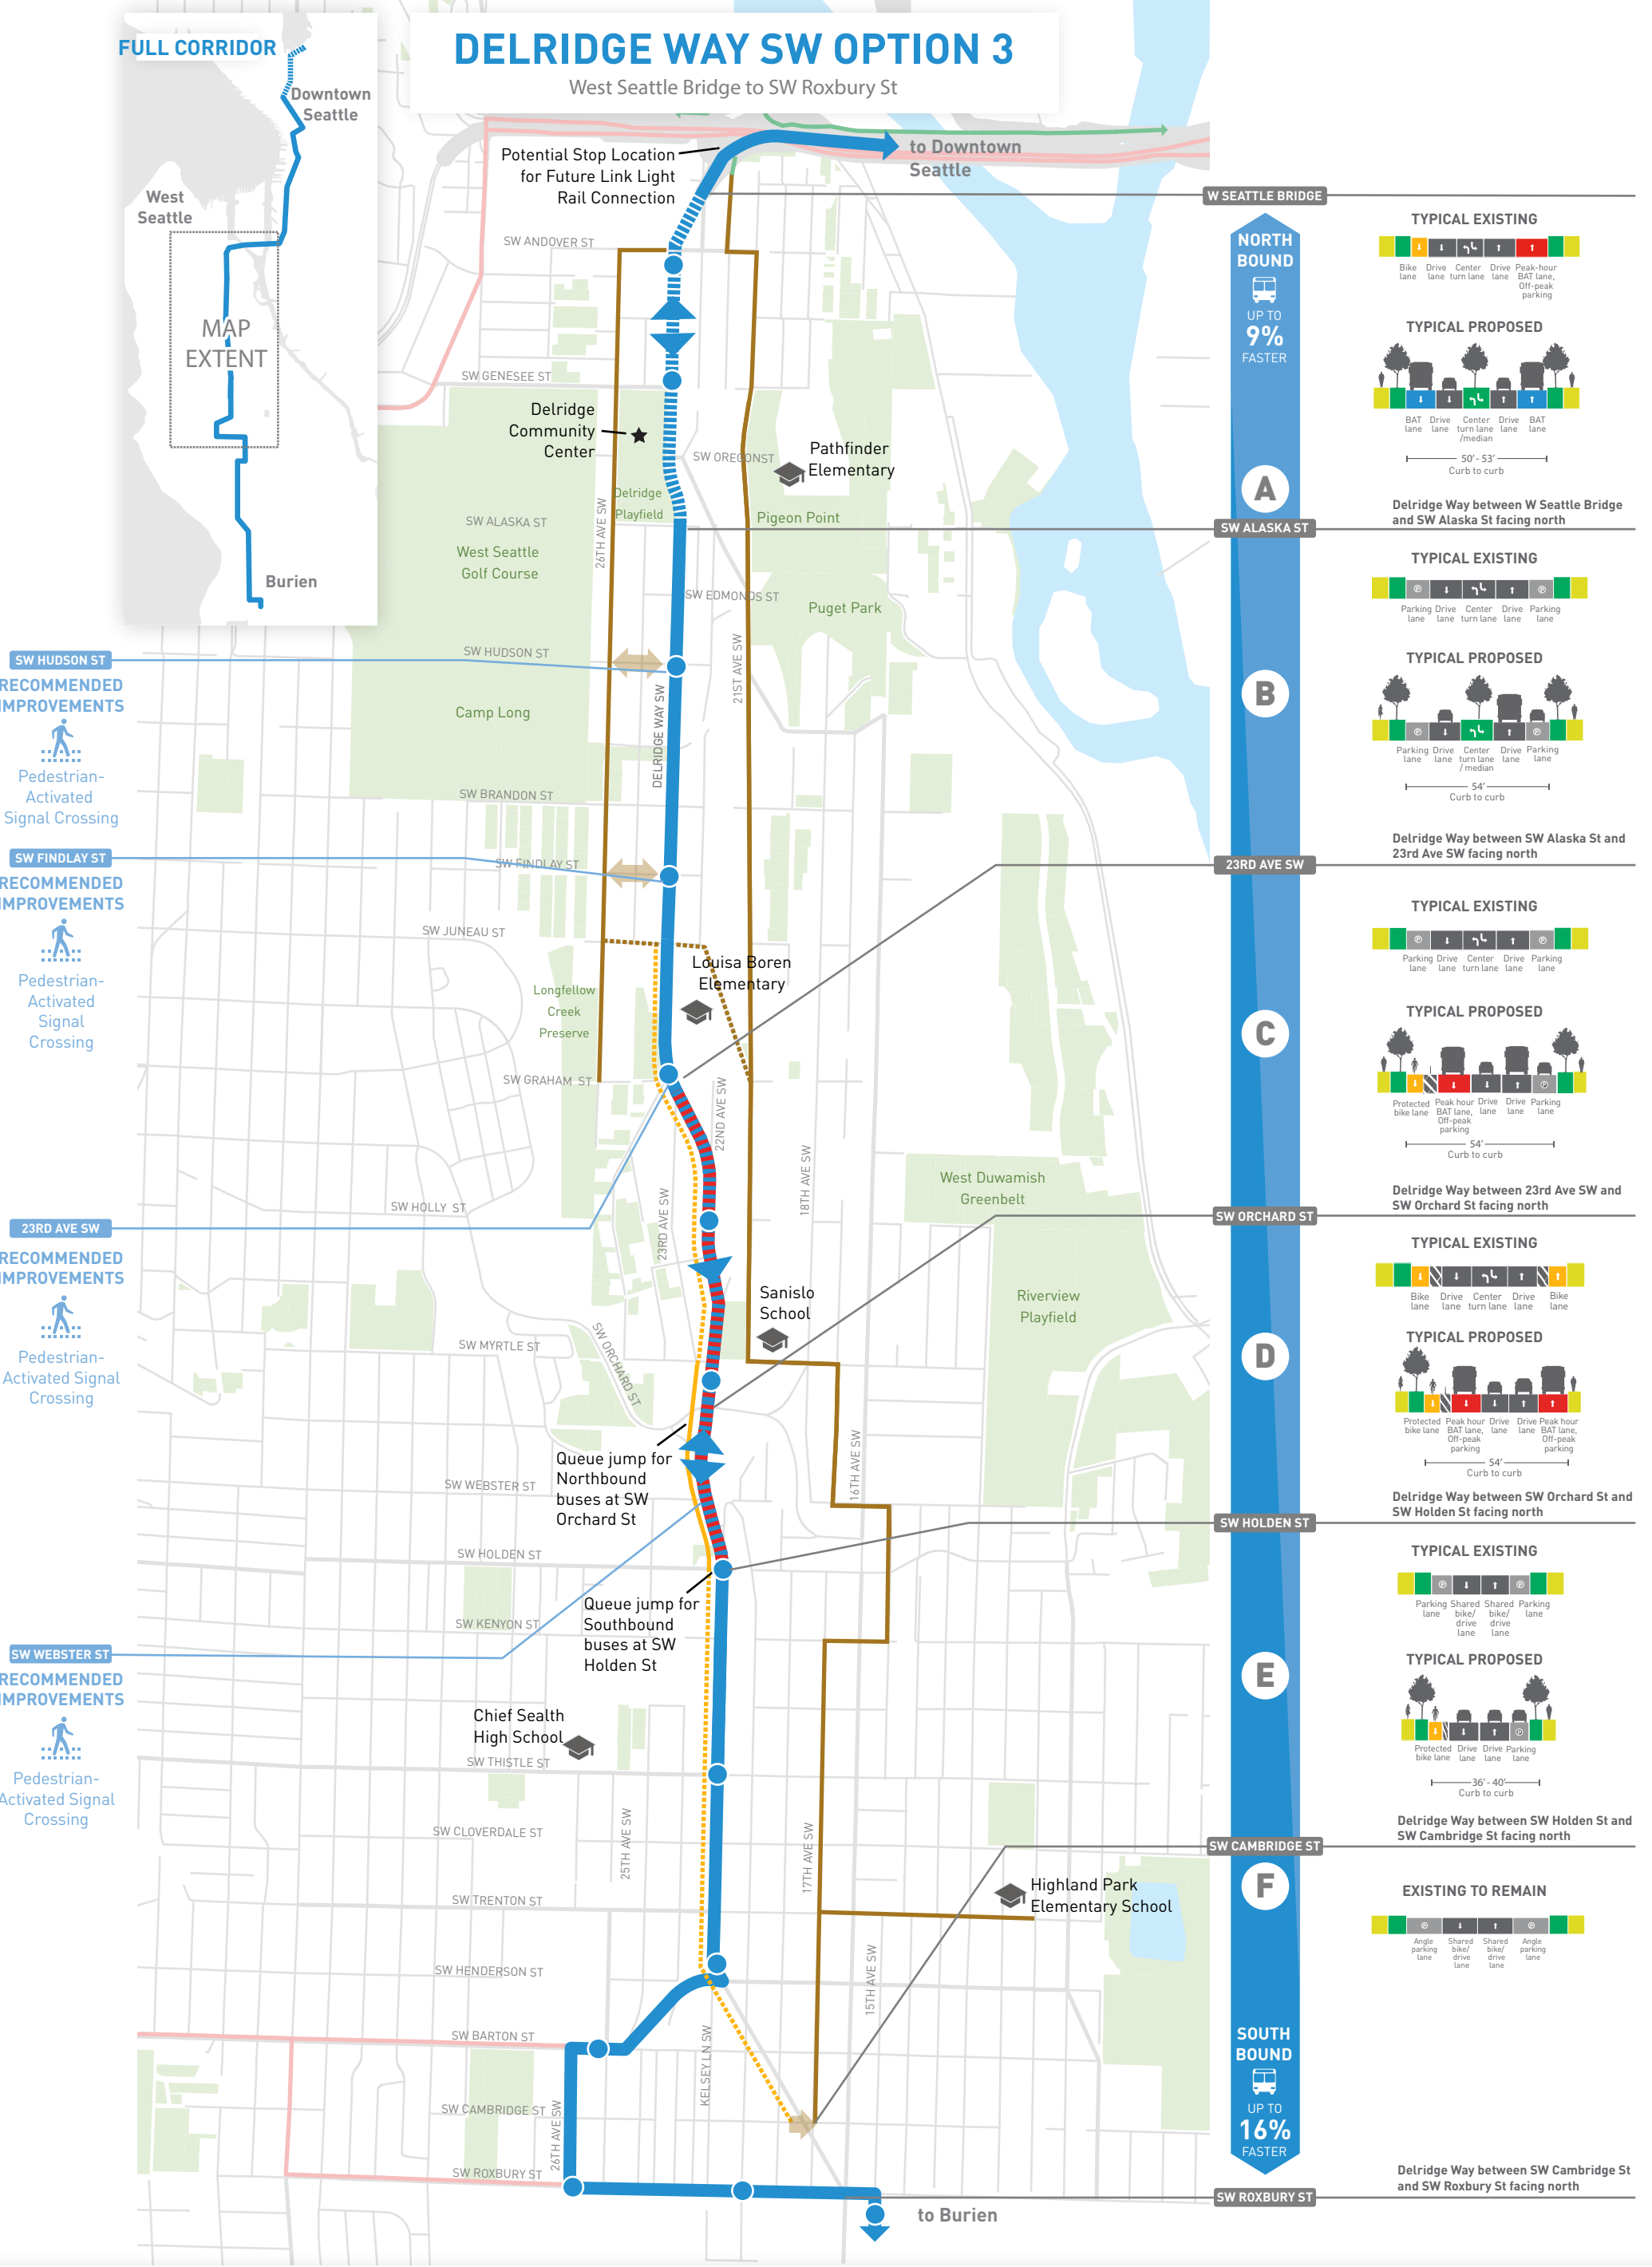

- RECOMMENDED IMPROVEMENTS**
- SW HUDSON ST: Pedestrian-Activated Signal Crossing
- SW FINDLAY ST: Pedestrian-Activated Signal Crossing
- SW JUNEAU ST: Pedestrian-Activated Signal Crossing

- RECOMMENDED IMPROVEMENTS**
- 23RD AVE SW: Pedestrian-Activated Signal Crossing

- RECOMMENDED IMPROVEMENTS**
- SW WEBSTER ST: Pedestrian-Activated Signal Crossing

NORTH BOUND

UP TO **9% FASTER**

A

SW ALASKA ST

TYPICAL EXISTING

Bike lane | Drive lane | Center turn lane | Drive lane | Peak-hour BAT lane, Off-peak parking

TYPICAL PROPOSED

BAT lane | Drive lane | Center turn lane | Drive lane | BAT lane

50' - 53' Curb to curb

Delridge Way between W Seattle Bridge and SW Alaska St facing north

B

23RD AVE SW

TYPICAL EXISTING

Parking lane | Drive lane | Center turn lane | Drive lane | Parking lane

TYPICAL PROPOSED

Parking lane | Drive lane | Center turn lane / median | Drive lane | Parking lane

54' Curb to curb

Delridge Way between SW Alaska St and 23rd Ave SW facing north

C

SW ORCHARD ST

TYPICAL EXISTING

Parking lane | Drive lane | Center turn lane | Drive lane | Parking lane

TYPICAL PROPOSED

Protected bike lane | Peak hour BAT lane, Off-peak parking | Drive lane | Drive lane | Parking lane

54' Curb to curb

Delridge Way between 23rd Ave SW and SW Orchard St facing north

D

SW HOLDEN ST

TYPICAL EXISTING

Bike lane | Drive lane | Center turn lane | Drive lane | Bike lane

TYPICAL PROPOSED

Protected bike lane | Peak hour BAT lane, Off-peak parking | Drive lane | Drive lane | Peak hour BAT lane, Off-peak parking

54' Curb to curb

Delridge Way between SW Orchard St and SW Holden St facing north

E

SW CAMBRIDGE ST

TYPICAL EXISTING

Parking lane | Shared bike/drive lane | Shared bike/drive lane | Parking lane

TYPICAL PROPOSED

Protected bike lane | Drive lane | Drive lane | Parking lane

36' - 40' Curb to curb

Delridge Way between SW Holden St and SW Cambridge St facing north

F

SW ROXBURY ST

EXISTING TO REMAIN


Angle parking lane | Shared bike/drive lane | Shared bike/drive lane | Angle parking lane

Delridge Way between SW Cambridge St and SW Roxbury St facing north


SOUTH BOUND

UP TO **16% FASTER**


Corridor Treatment

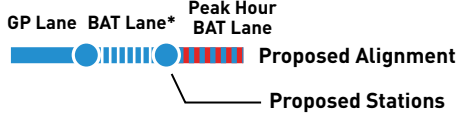

Bike Facilities

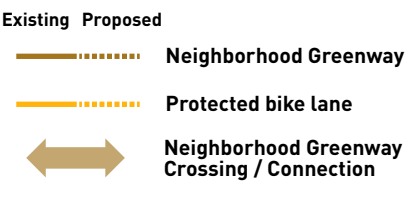

Other Transit Facilities

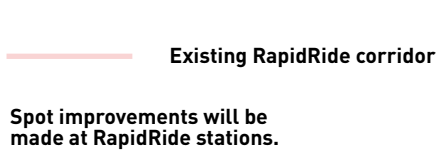

*Business Access & Transit Lane

